

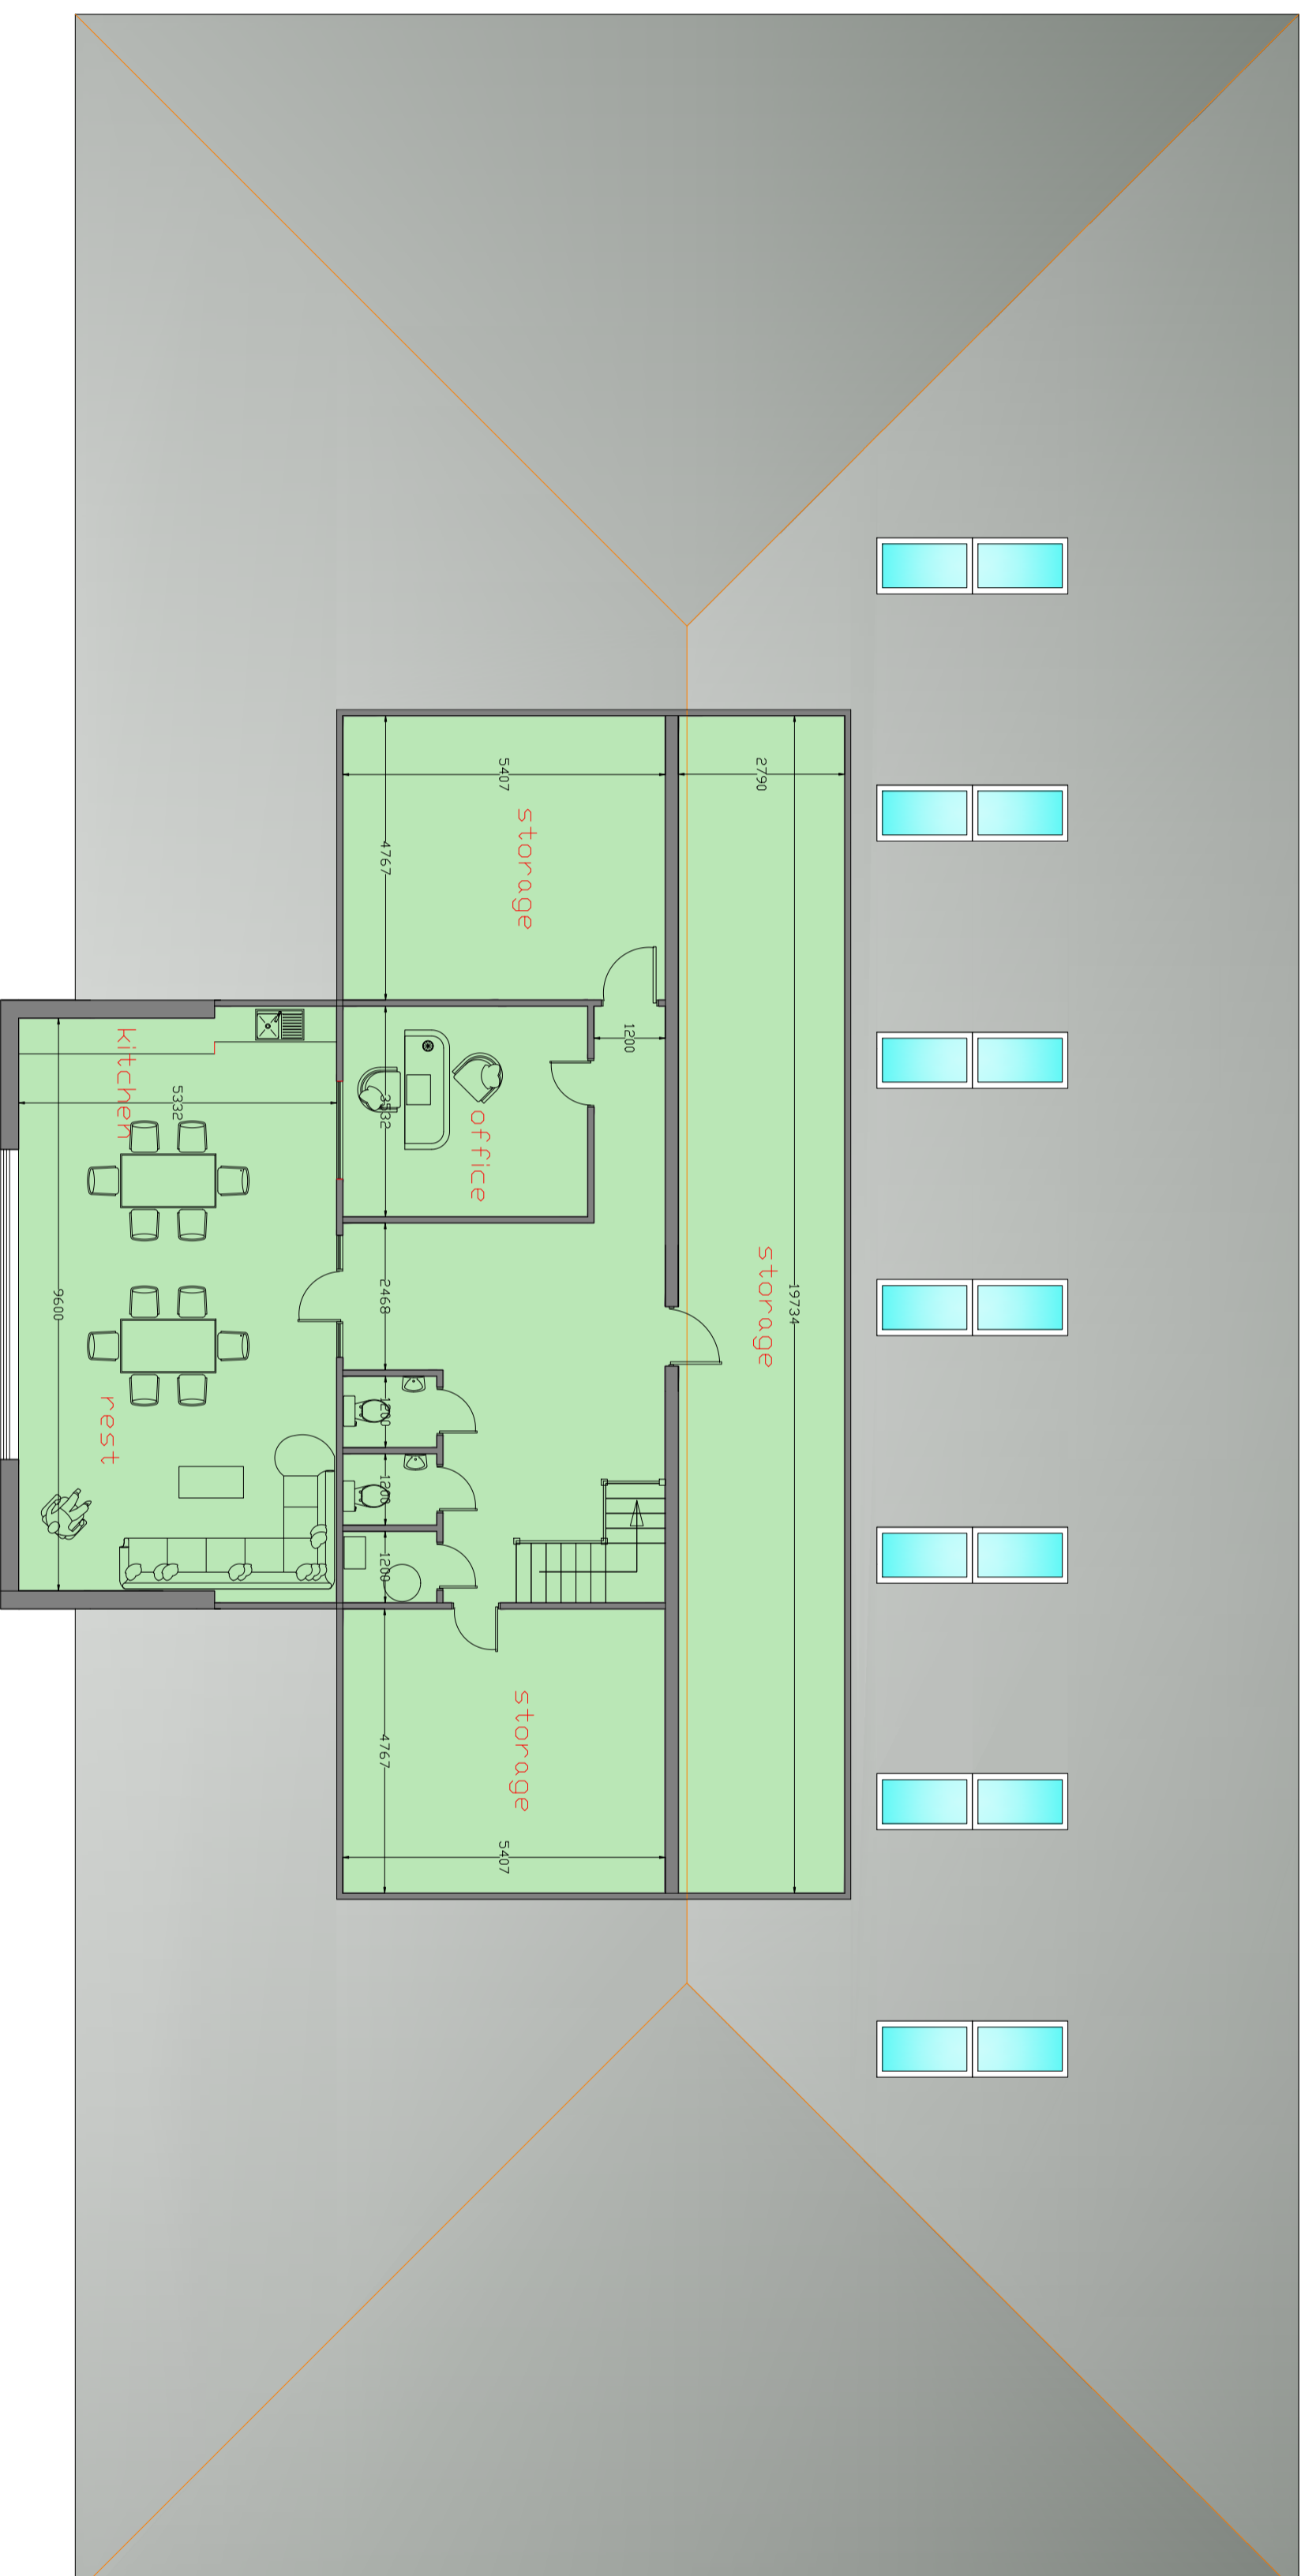


PROPOSED GROUND FLOOR PLAN

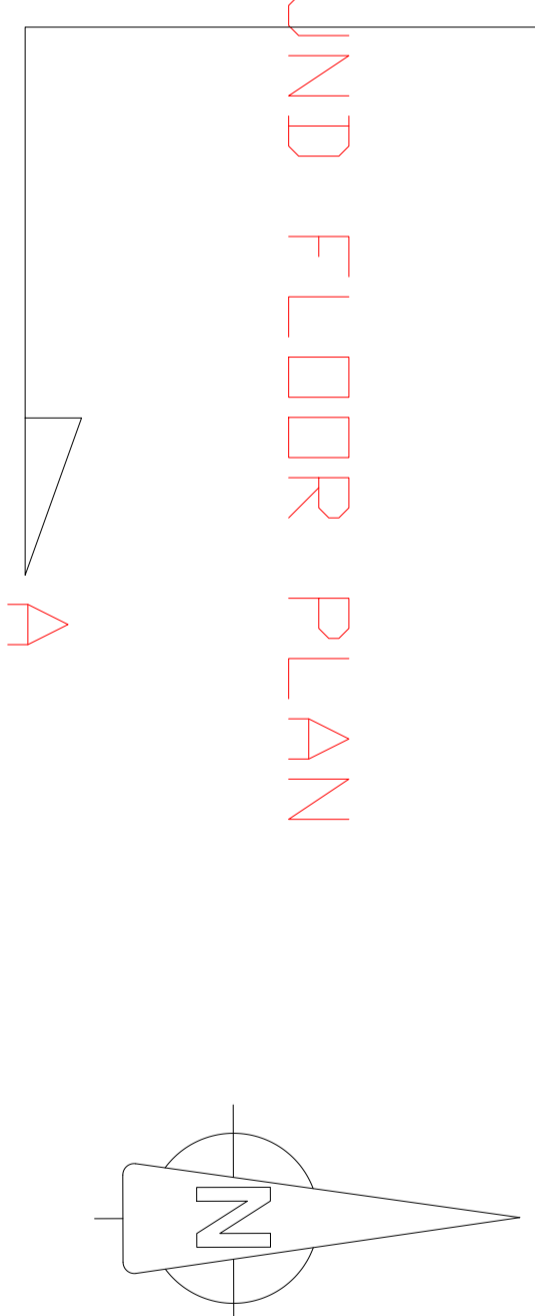

PROPOSED FIRST FLOOR PLAN
(Mezzanine)

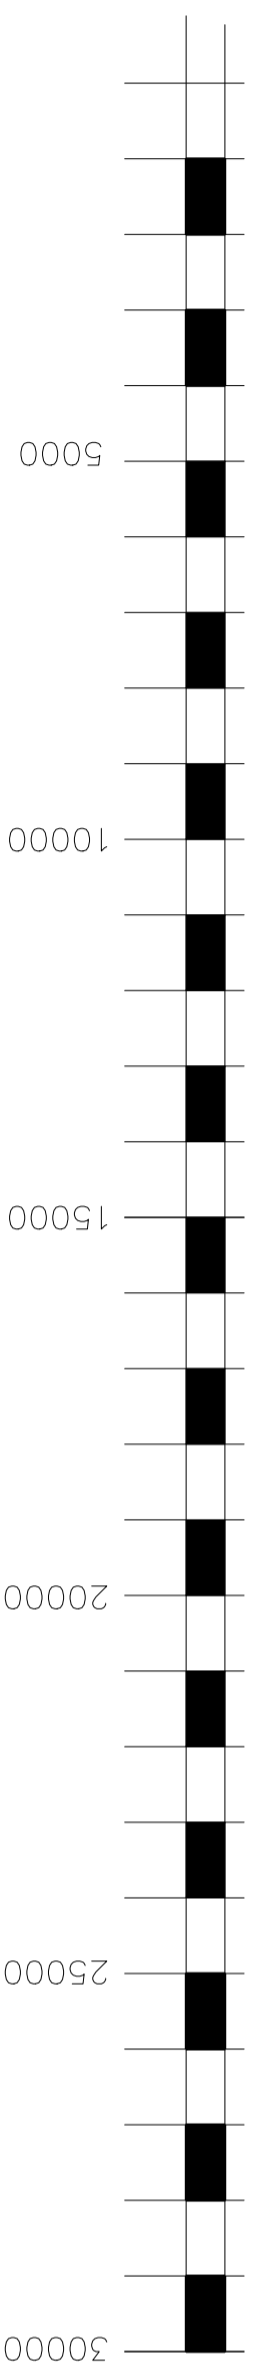

scale bar

Proposed ground and first floor plan
 Proposed car showroom/workshop
 Scale 1:100
 Date: July 2017
 Drawing Number: GP/01/17 Rev
 Imageon Designs Ltd
 La Carnerie, Morainville Jouveaux, Normandie, France, 27260
 Tel:0033 232412899 email: imageondesignstbd@live.co.uk