



Crondall Stores PO Amberley House

PROPOSED ELEVATIONS 1:100




Plot 1 Plot 2



Rowan Cottage Dumbledore

FRONT (East) - street scene

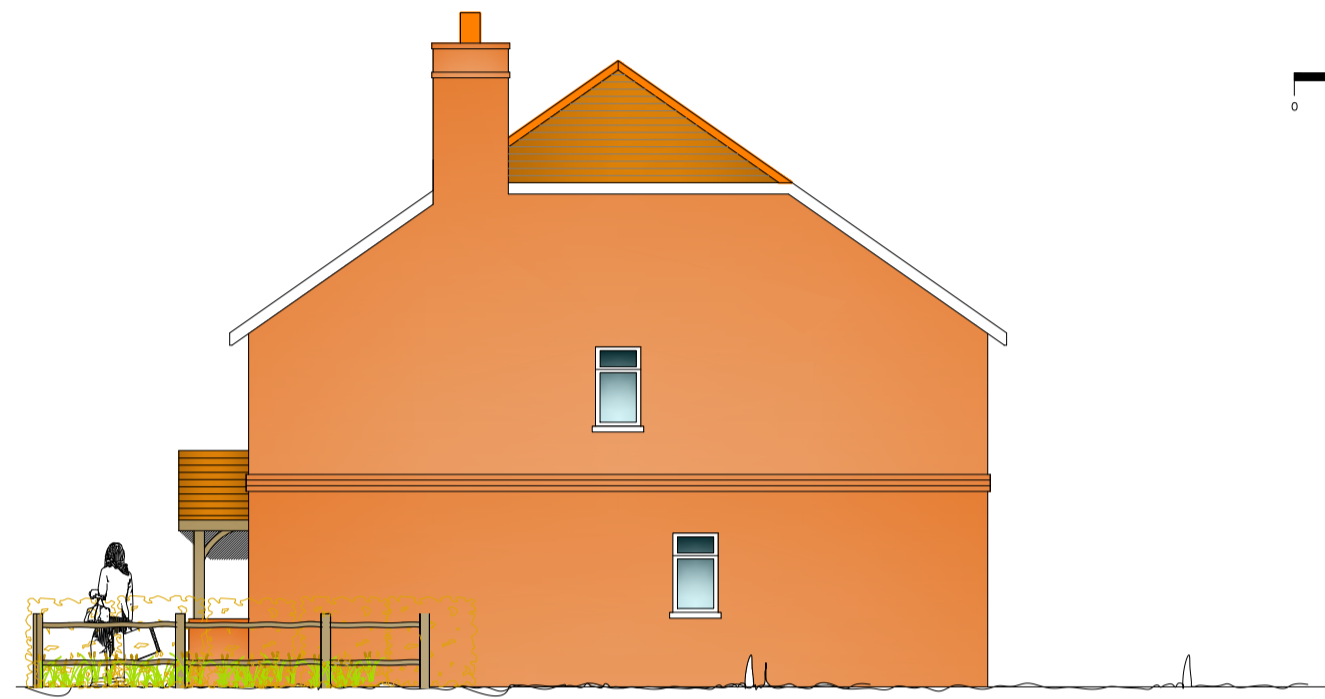


SIDE (North)





REAR (West)



SIDE (South)

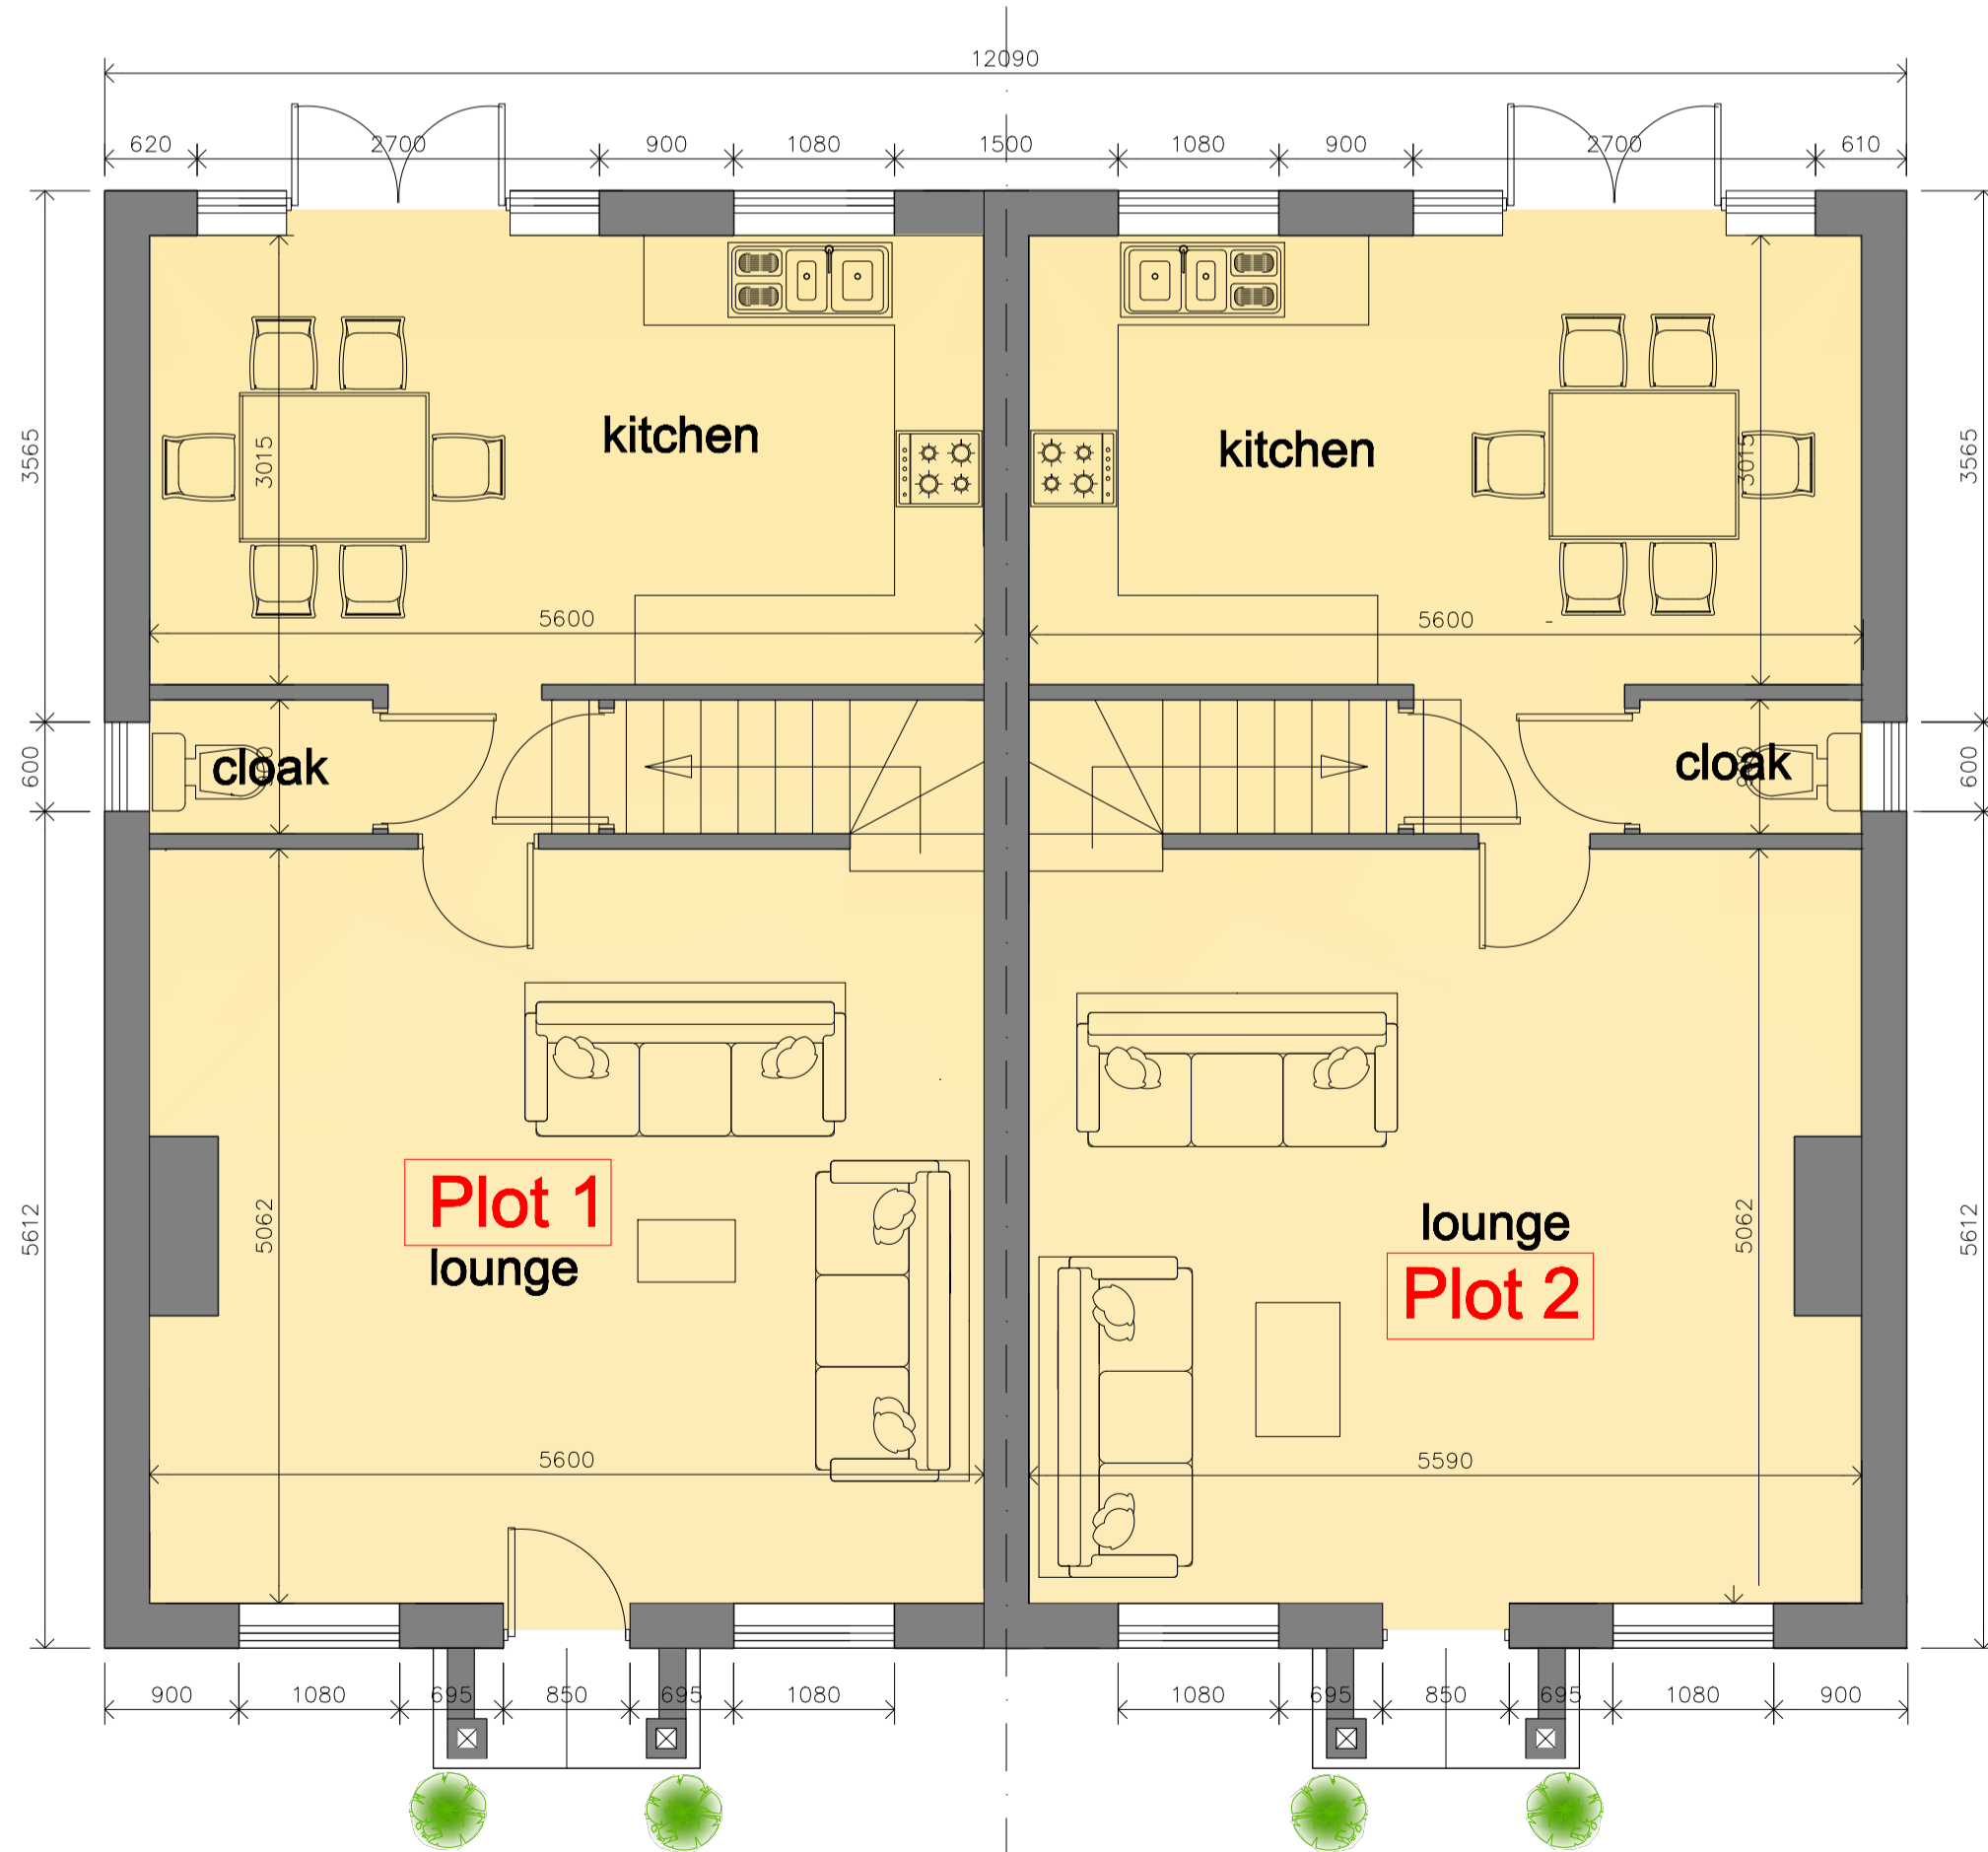

PROPOSED GROUND FLOOR PLAN 1:50

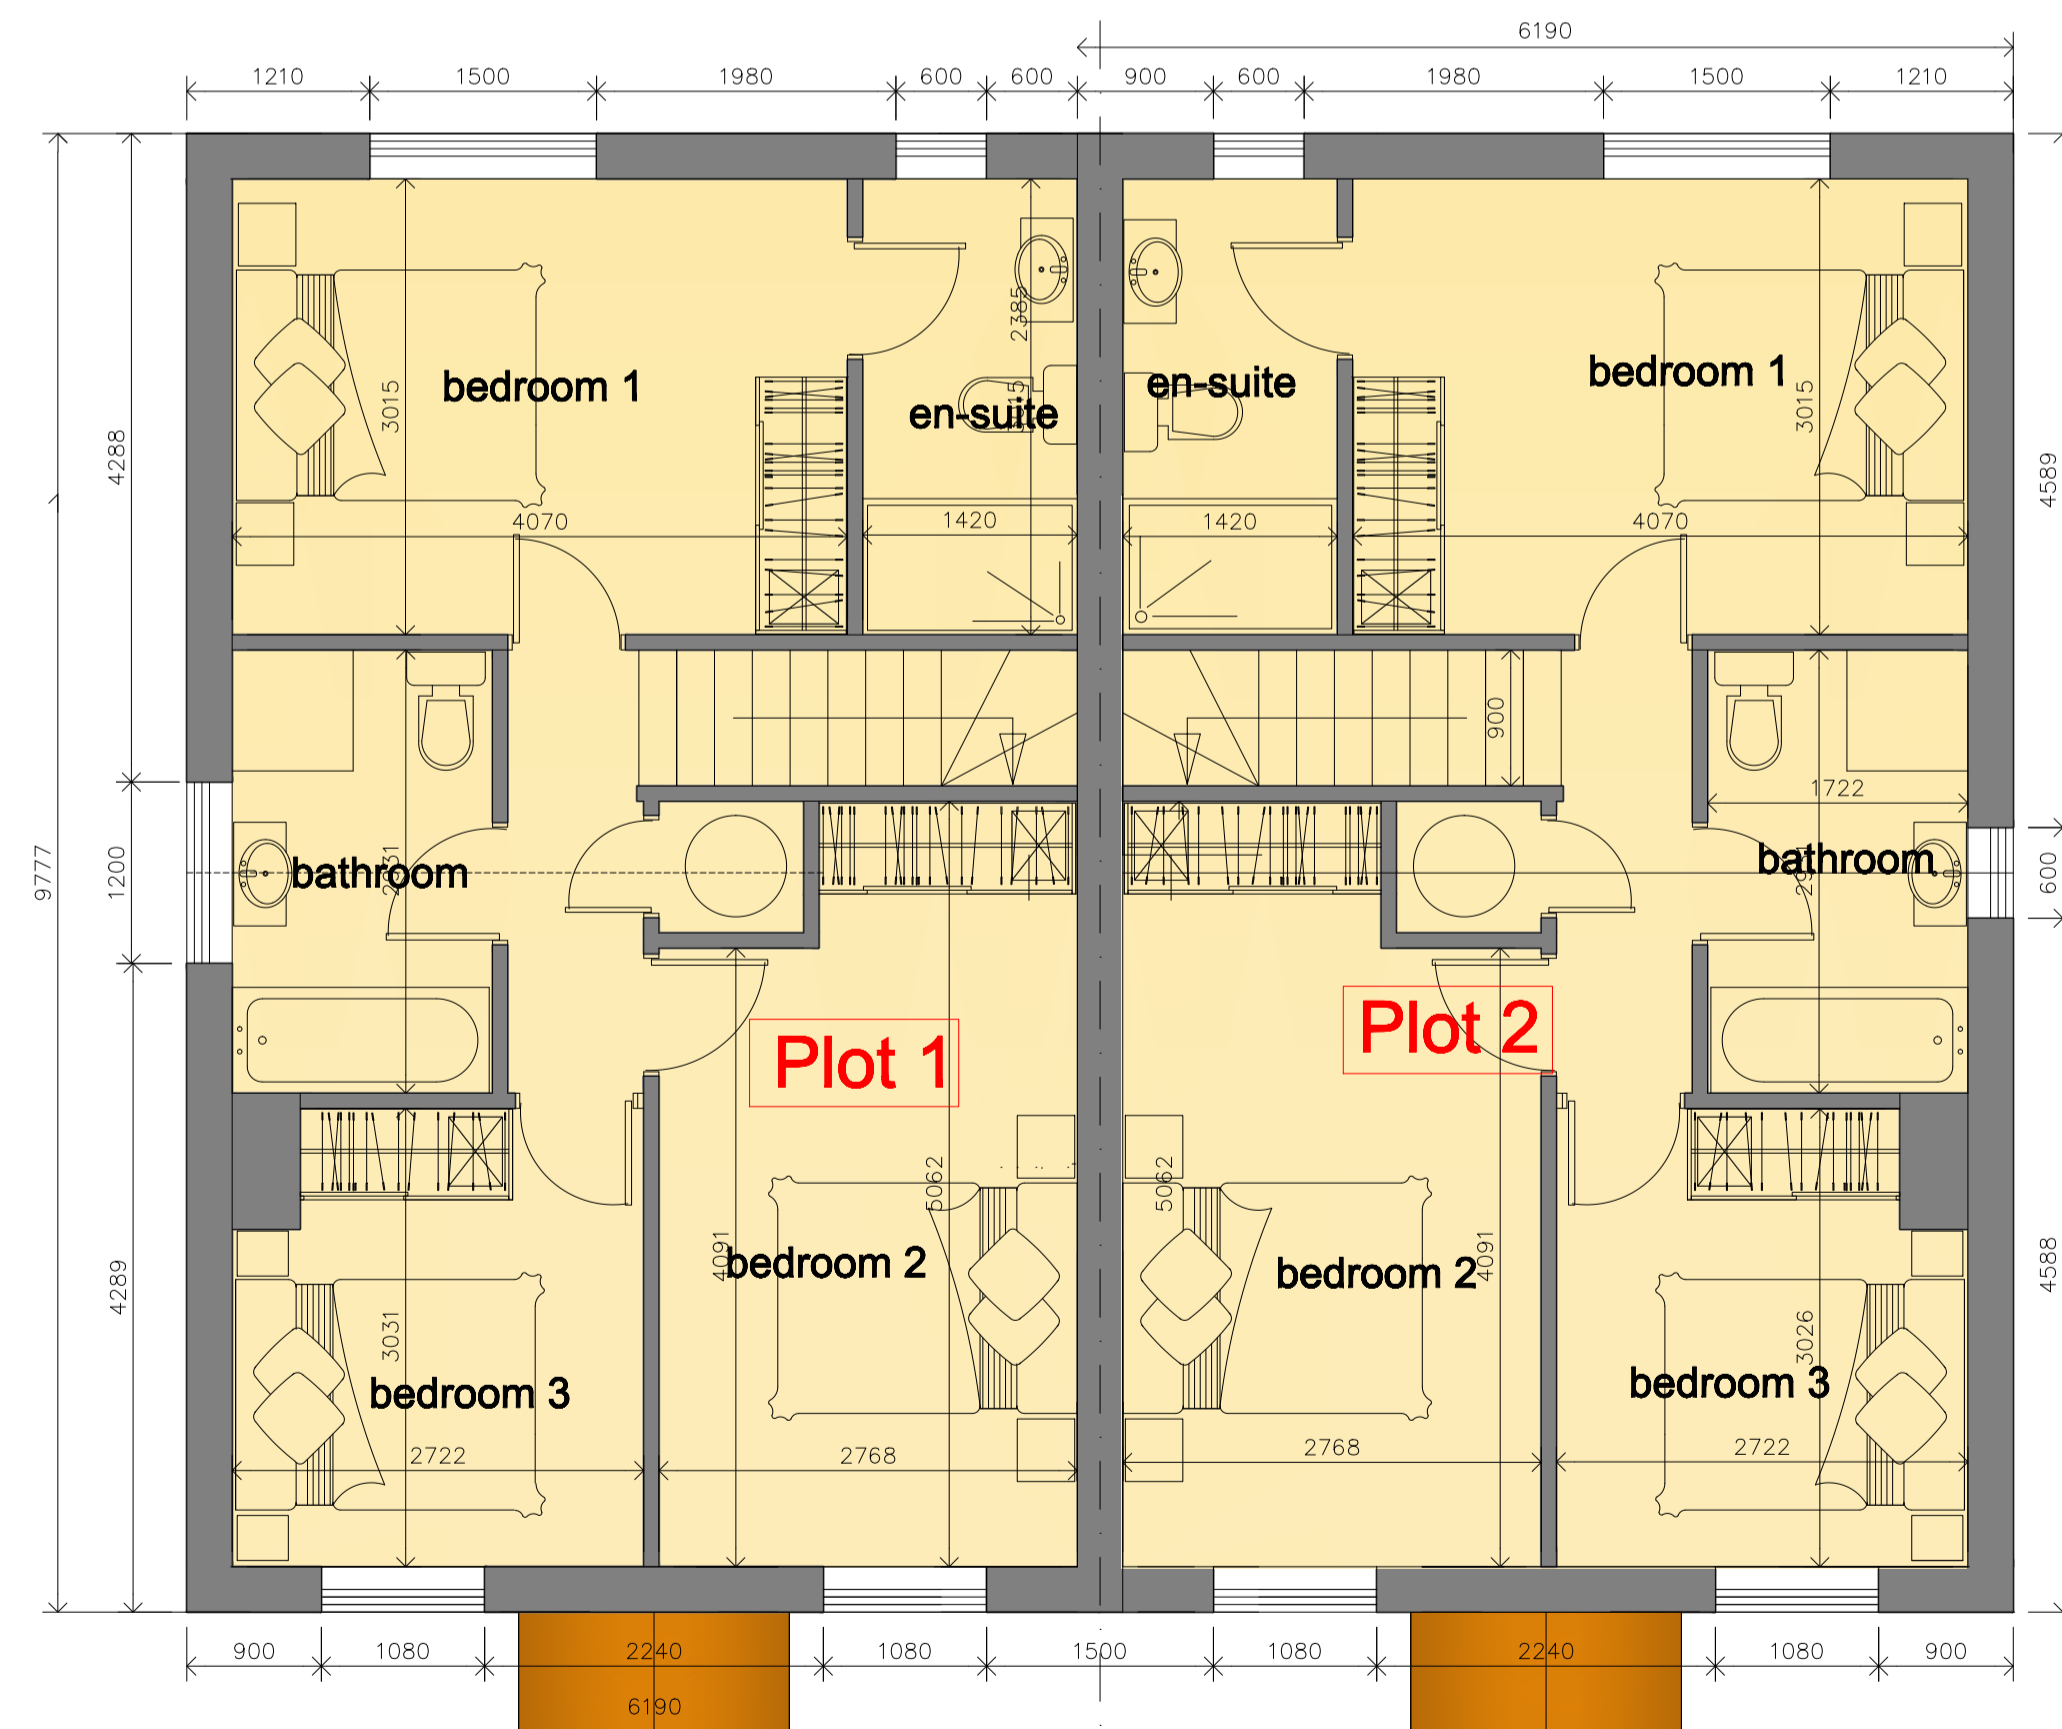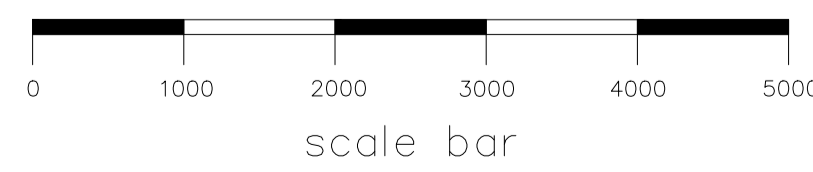

PROPOSED FIRST FLOOR PLAN 1:50

plot 1 and 2  
internal floor area - 102m<sup>2</sup>/1091ft<sup>2</sup>